

ORDINANCE NO. 99-84

**AUTHORIZING THE CITY MANAGER TO ACQUIRE CERTAIN EASEMENTS ACROSS REAL PROPERTY WHICH ARE NECESSARY FOR THE CINCINNATI WATER WORKS CONNECTION**

WHEREAS, the City has determined that it is necessary to acquire certain easements across real property which are necessary for the Cincinnati Water Works Connection; and

WHEREAS, the City Engineering Department has negotiated with such property owners for the acquisition of said easements.


NOW, THEREFORE, BE IT ORDAINED by the Council of the City of Mason, Ohio, **six (6)** members thereto concurring:

Section 1. That the easements set out in Exhibit "A", attached hereto and incorporated herein by reference, are hereby declared to be needed for the municipal purpose of the Cincinnati Water Work Connection.

Section 2. That the City Manager is hereby authorized and director to execute any and all documents necessary to acquire said easements.

Section 3. That this Ordinance shall take effect and be in force from and after the earliest period allowed by law.




Passed this 14th day of June, 1999.

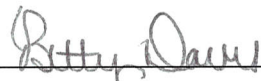  
\_\_\_\_\_  
Mayor

Attest:

  
\_\_\_\_\_  
Clerk of Council

2012

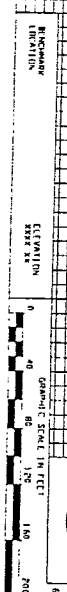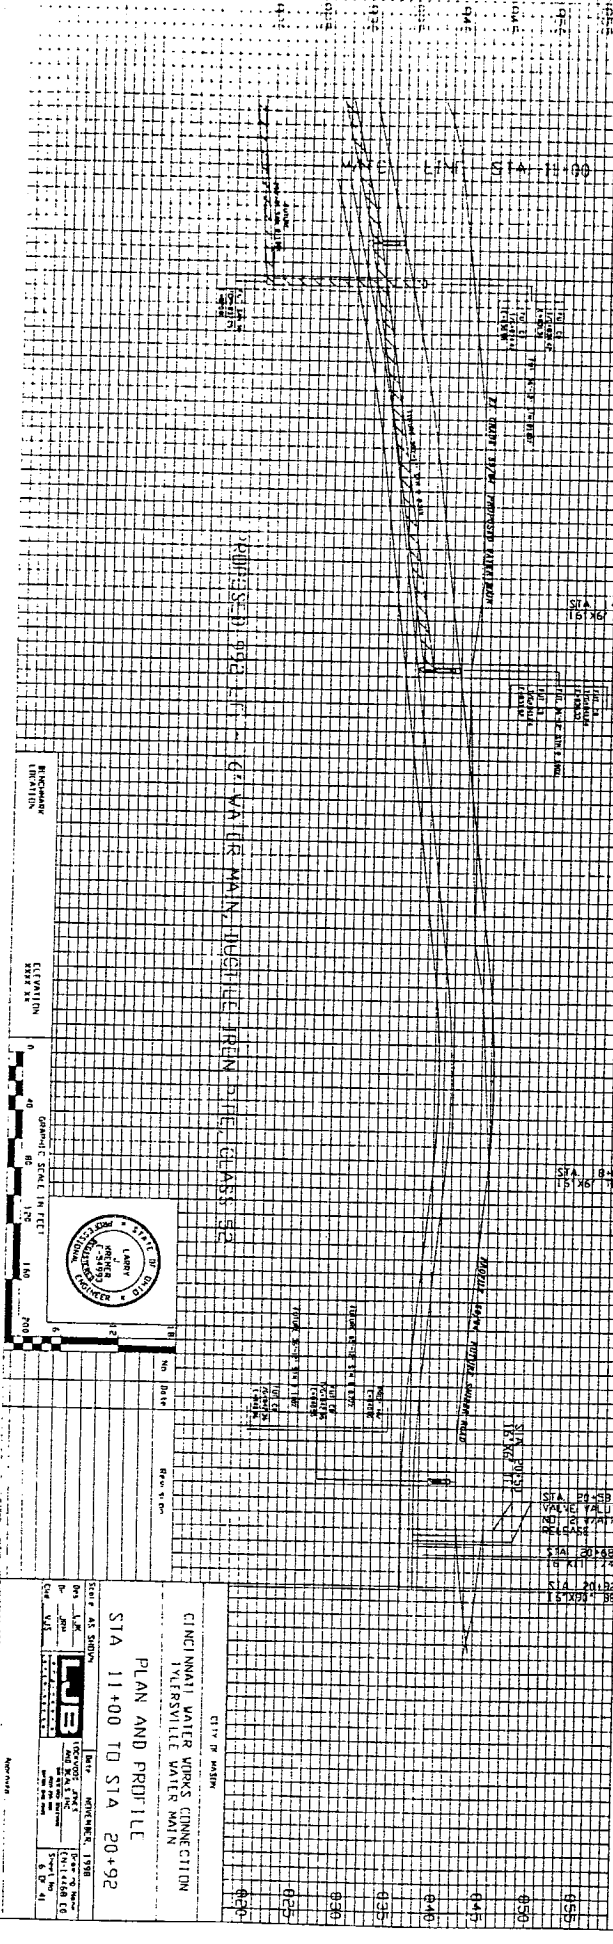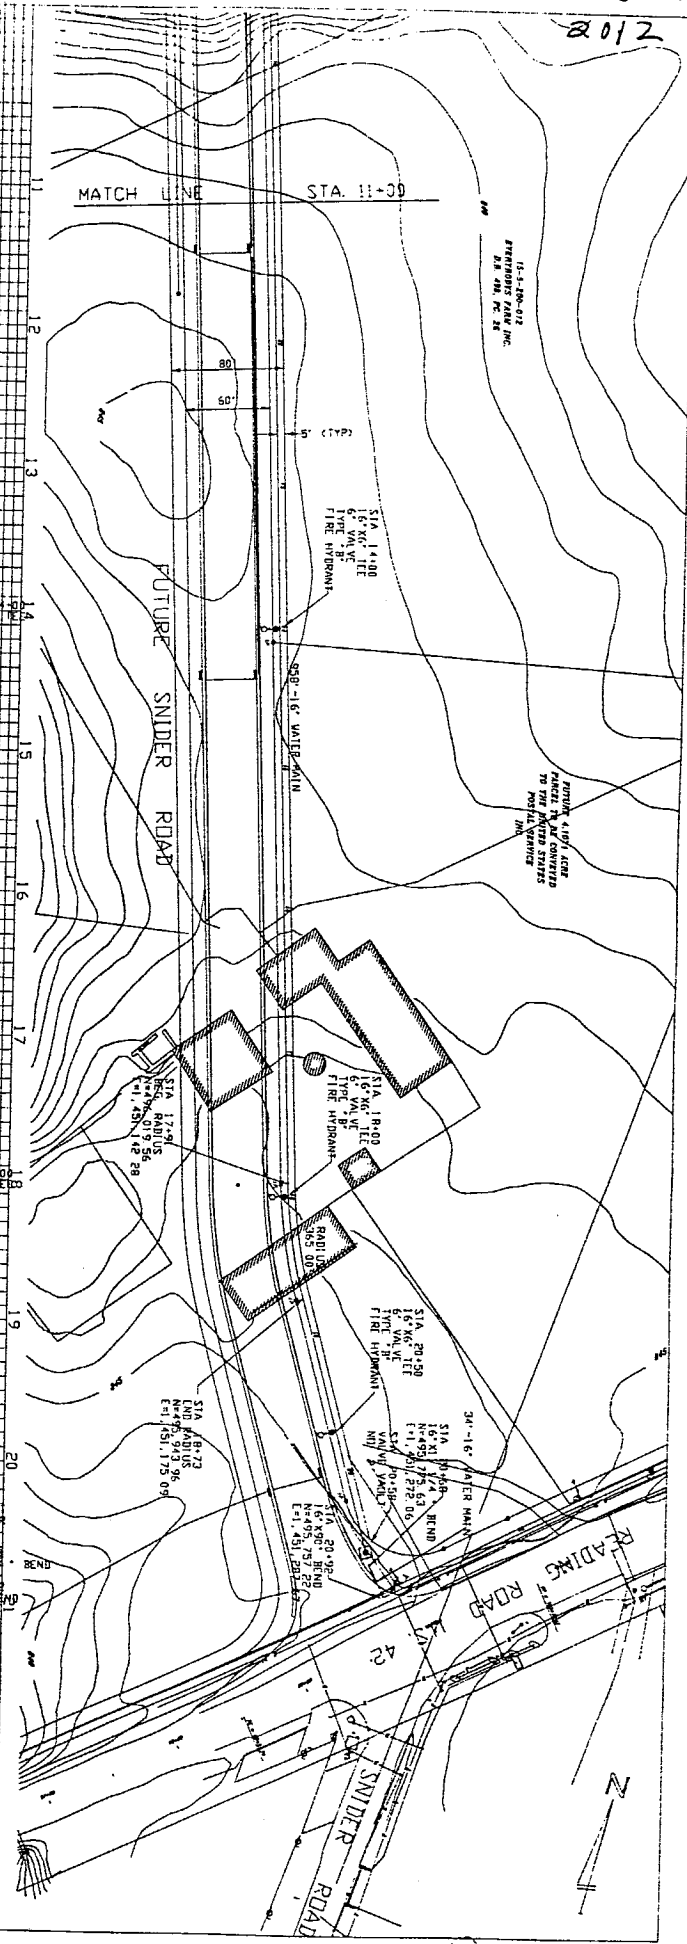


No.	REV.	DATE	DESCRIPTION
1			ISSUED FOR PERMITS
2			ISSUED FOR CONSTRUCTION

CINCINNATI WATER WORKS CONNECTION  
 TULSAVILLE WATER MAIN


PLAN AND PROFILE  
 STA 11+00 TO STA 20+92

RJB  
 ENGINEERING, INC.  
 1000 W. WASHINGTON ST.  
 SUITE 200  
 CINCINNATI, OH 45202  
 TEL: 513.448.1100  
 FAX: 513.448.1101  
 WWW.RJB-ENG.COM

102

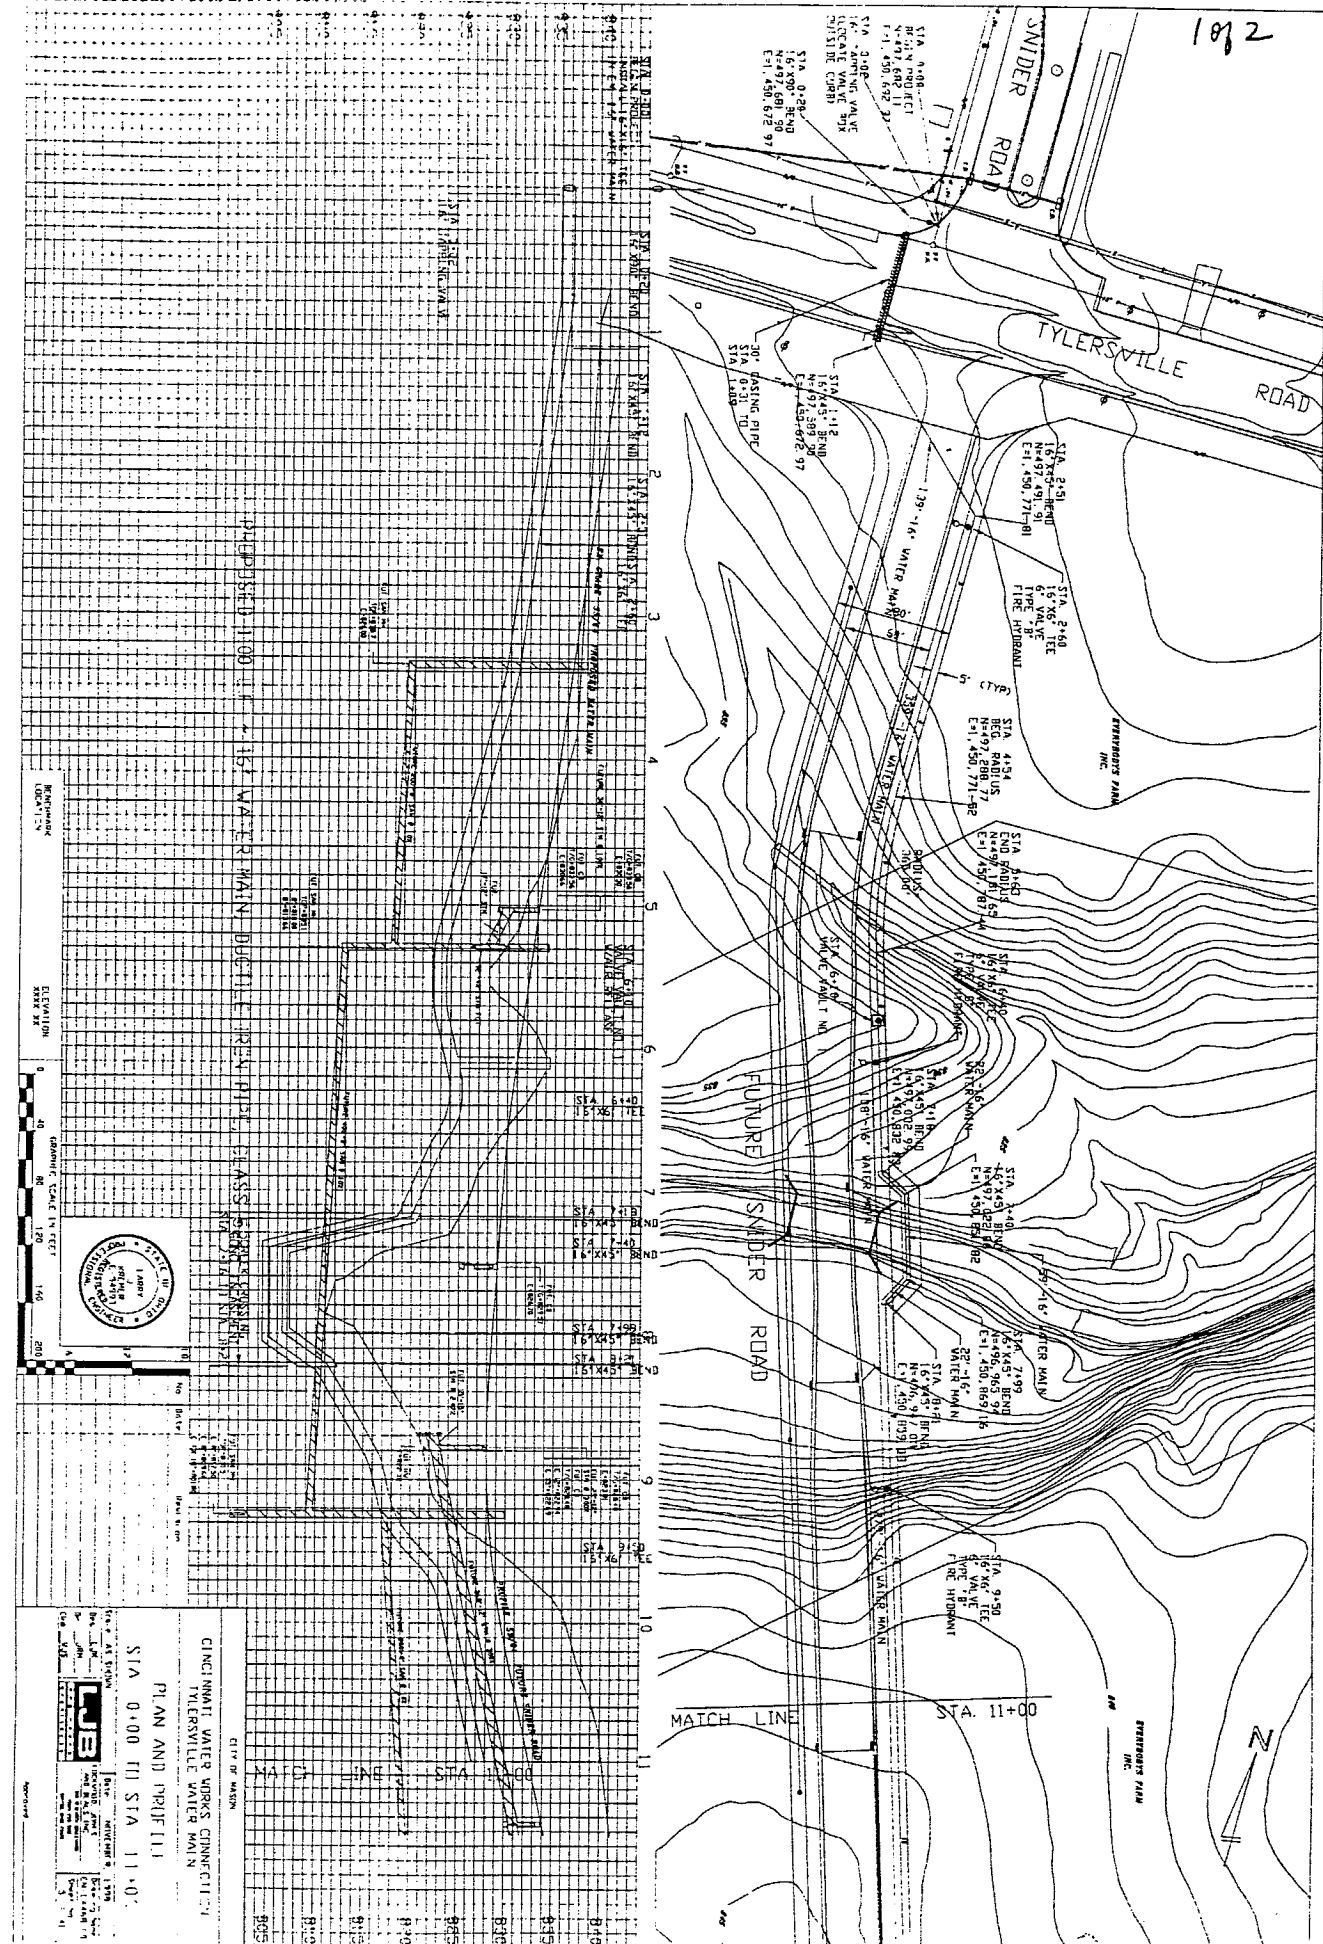

DEPOSED 1100 IN. 15" WATER MAIN DUCTILE IRON PIPE GLASS REINFORCED POLYESTER LINING

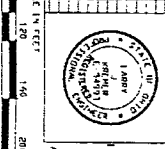

CITY OF WILSON  
 CINCINNATI WATER WORKS CINCINNATI  
 TYERSVILLE WATER MAIN  
 PLAN AND PROFILE  
 STA 0+00 TO STA 11+00



DATE: 10/1/00  
 DRAWN BY: [Name]  
 CHECKED BY: [Name]  
 PROJECT NO.: [Number]