



3 WALL SECTION
SCALE: 1/2" = 1'-0"

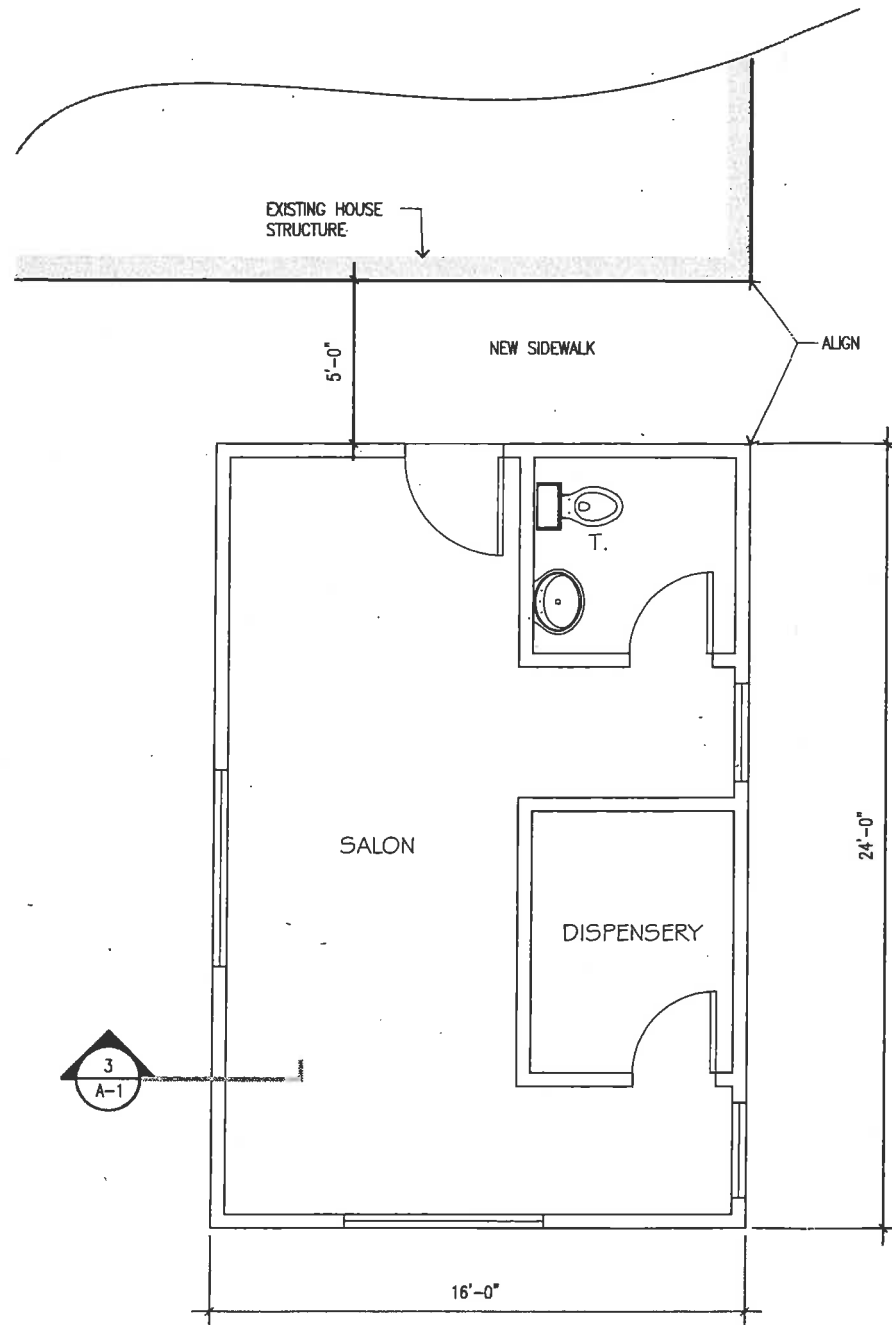

2 FLOOR PLAN
SCALE: 1/4" = 1'-0"

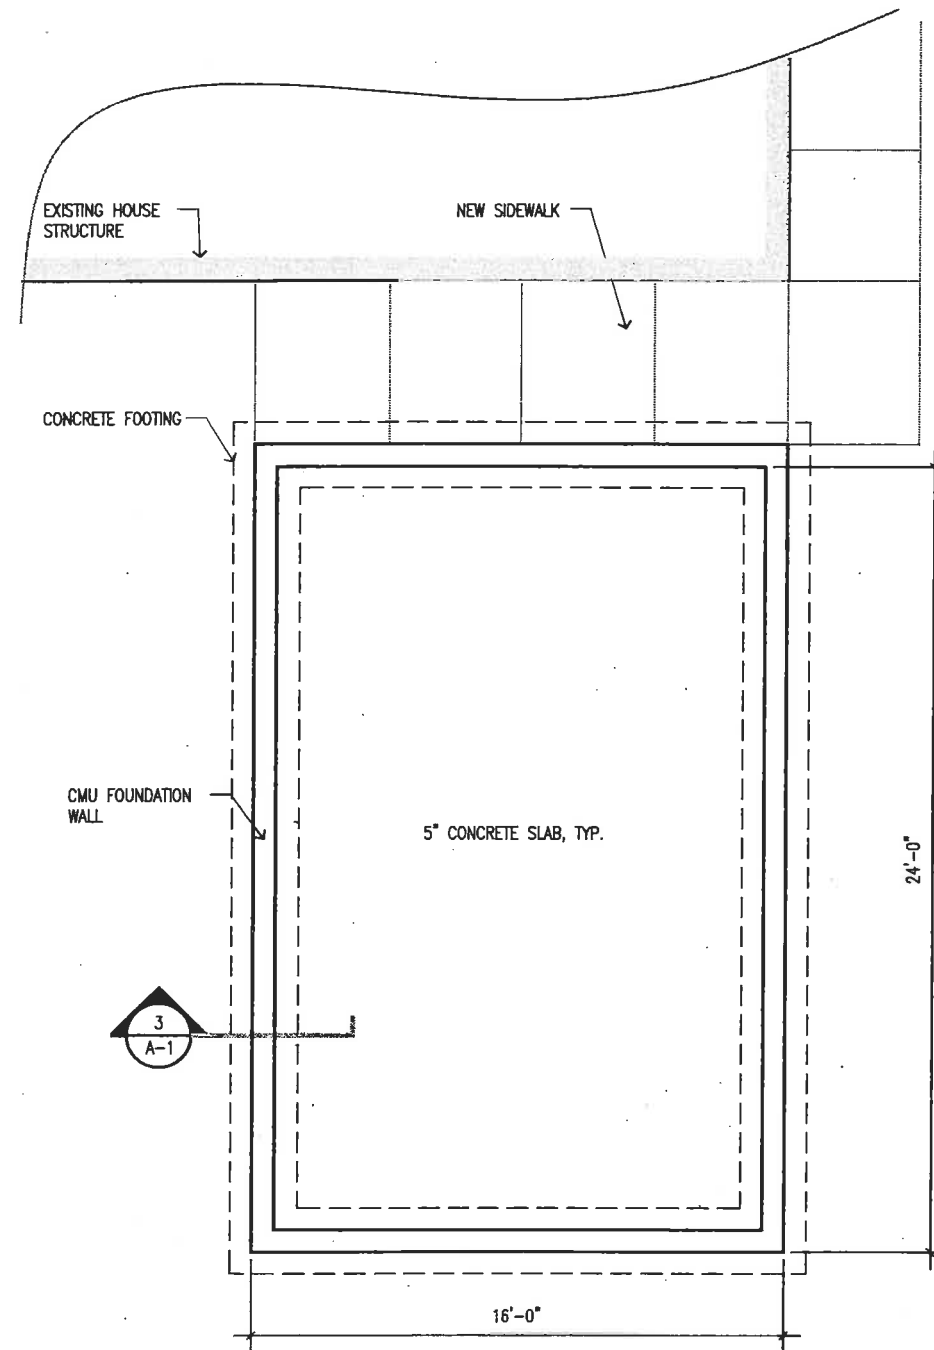


1 FOUNDATION PLAN
SCALE: 1/4" = 1'-0"

5/30/2005


TONY AKERS
PROPOSED NEW SALON
930 ACOMA DR.
MASON, OHIO 45040

Drawing Number
A-1

05-065 CU

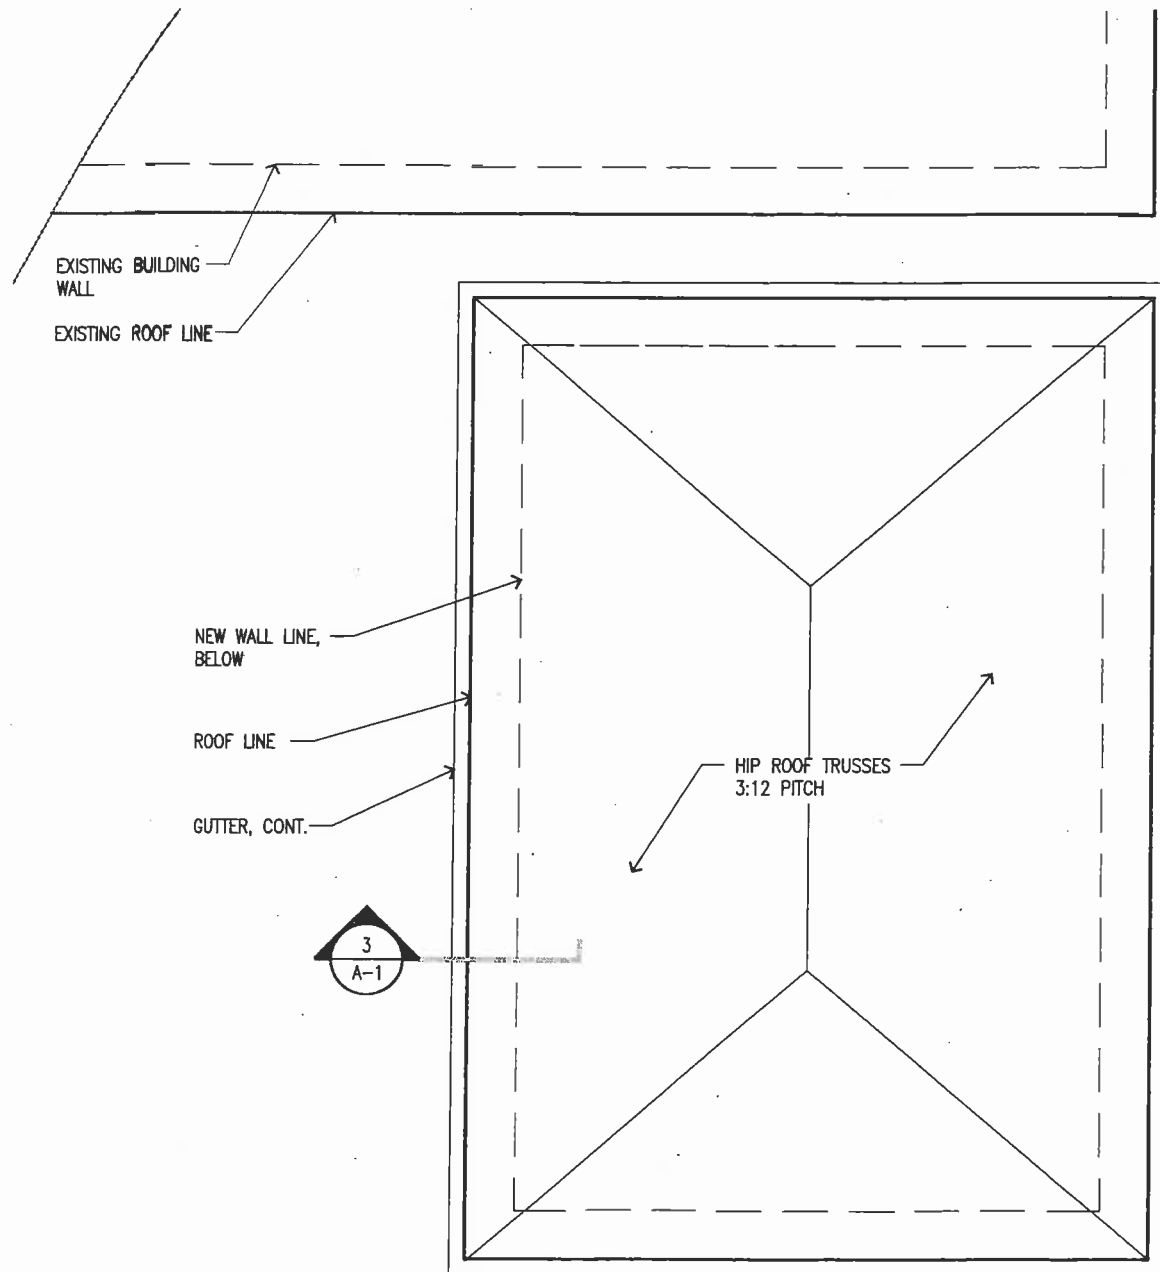

2 ROOF PLAN
SCALE: 1/4" = 1'-0"

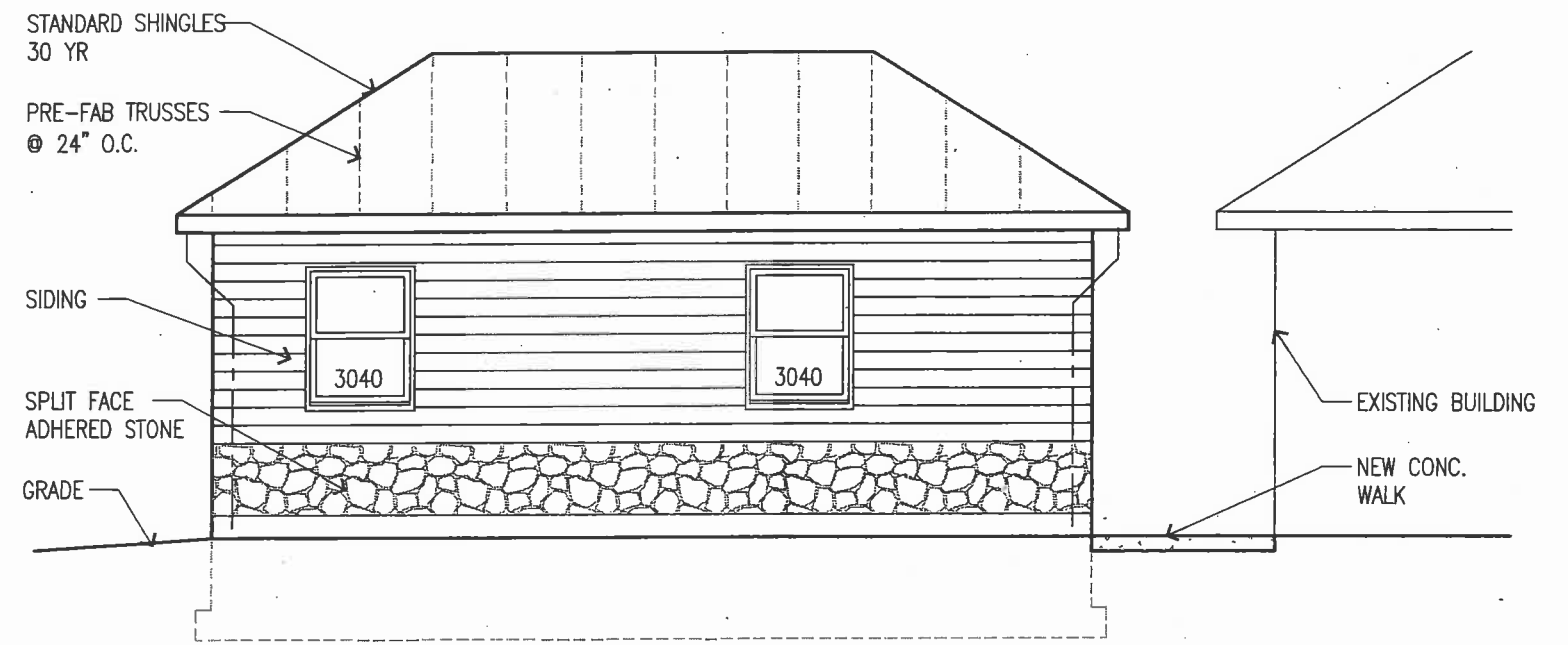

1 SIDE ELEVATION
SCALE: 1/4" = 1'-0"


TONY AKERS
PROPOSED NEW SALON
330 ACOMA DR.
MASON, OHIO 45040

5/30/2005

Drawing Number
A-2

SKETCH ADDENDUM

Borrower or Owner: Akers, Rachel & Antony
 Property Address: 330 Acoma Drive
 City: Mason County Warren State: Ohio Zip Code: 45040-9248
 Lender or Client: Third Federal Savings & Loan

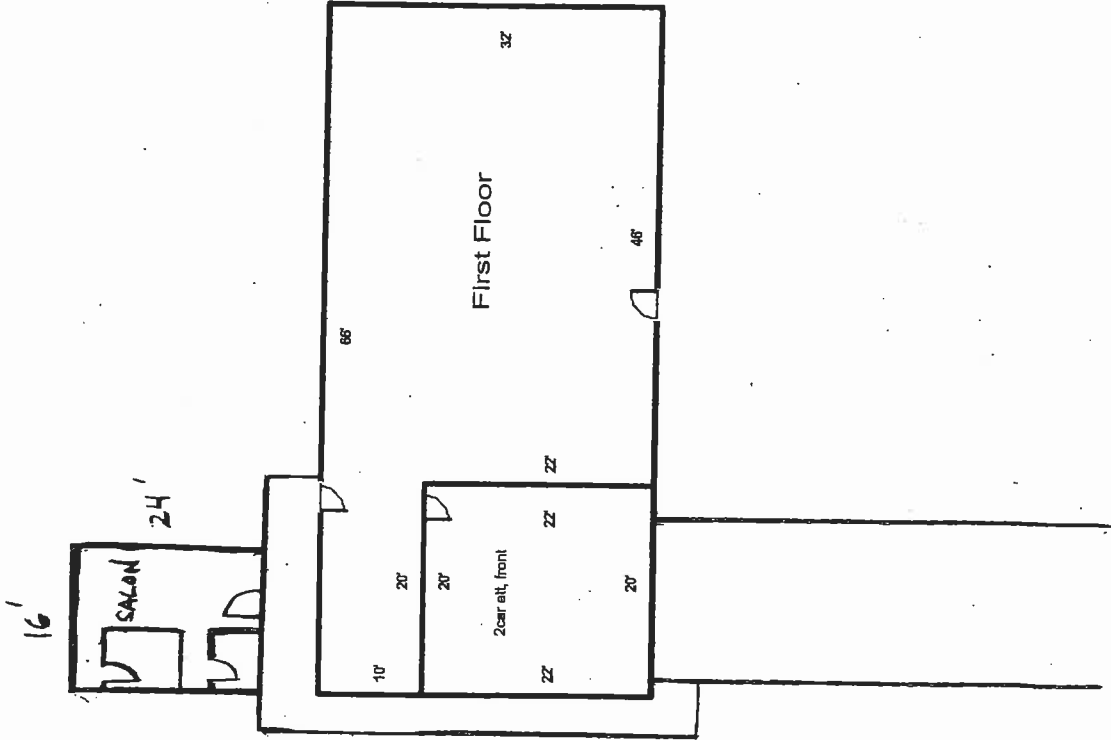

SUMMARY		SOFT AREA	PERIMETER	AREA CALCULATION DETAILS	
Living Area	First Floor	1872	196	56.0 X 10.0 =	660.0
Garage/Carport	Attached Garage	440	84	46.0 X 22.0 =	1012.0
Salon		334	80	Total	1672.0

Greenberg Appraisal Services, LLC
 SKETCH-IT 1-800-523-0872
 Jeffrey L. Greenberg, SRA