


SITE INFORMATION:

PROPOSED REZONING: PUD DEVELOPMENT
 TOTAL SITE AREA: 24.8 ACRES, 1,080,000 SQ. FT.
 BUILDING FOOTPRINT: 129,000 SQ. FT.
 PROPOSED PARKING: 988 SPACES
 INCLUDING 26 ACCESSIBLE
 PROPOSED PARKING AREA: 415,000 SQ. FT.
 PROPOSED LANDSCAPE ISLAND AREA: 90,000 SQ. FT.
 OPEN AREA: 218,000 SQ. FT. (20.2%)
 TOTAL GREEN AREAS: 521,000 SQ. FT. (48%)

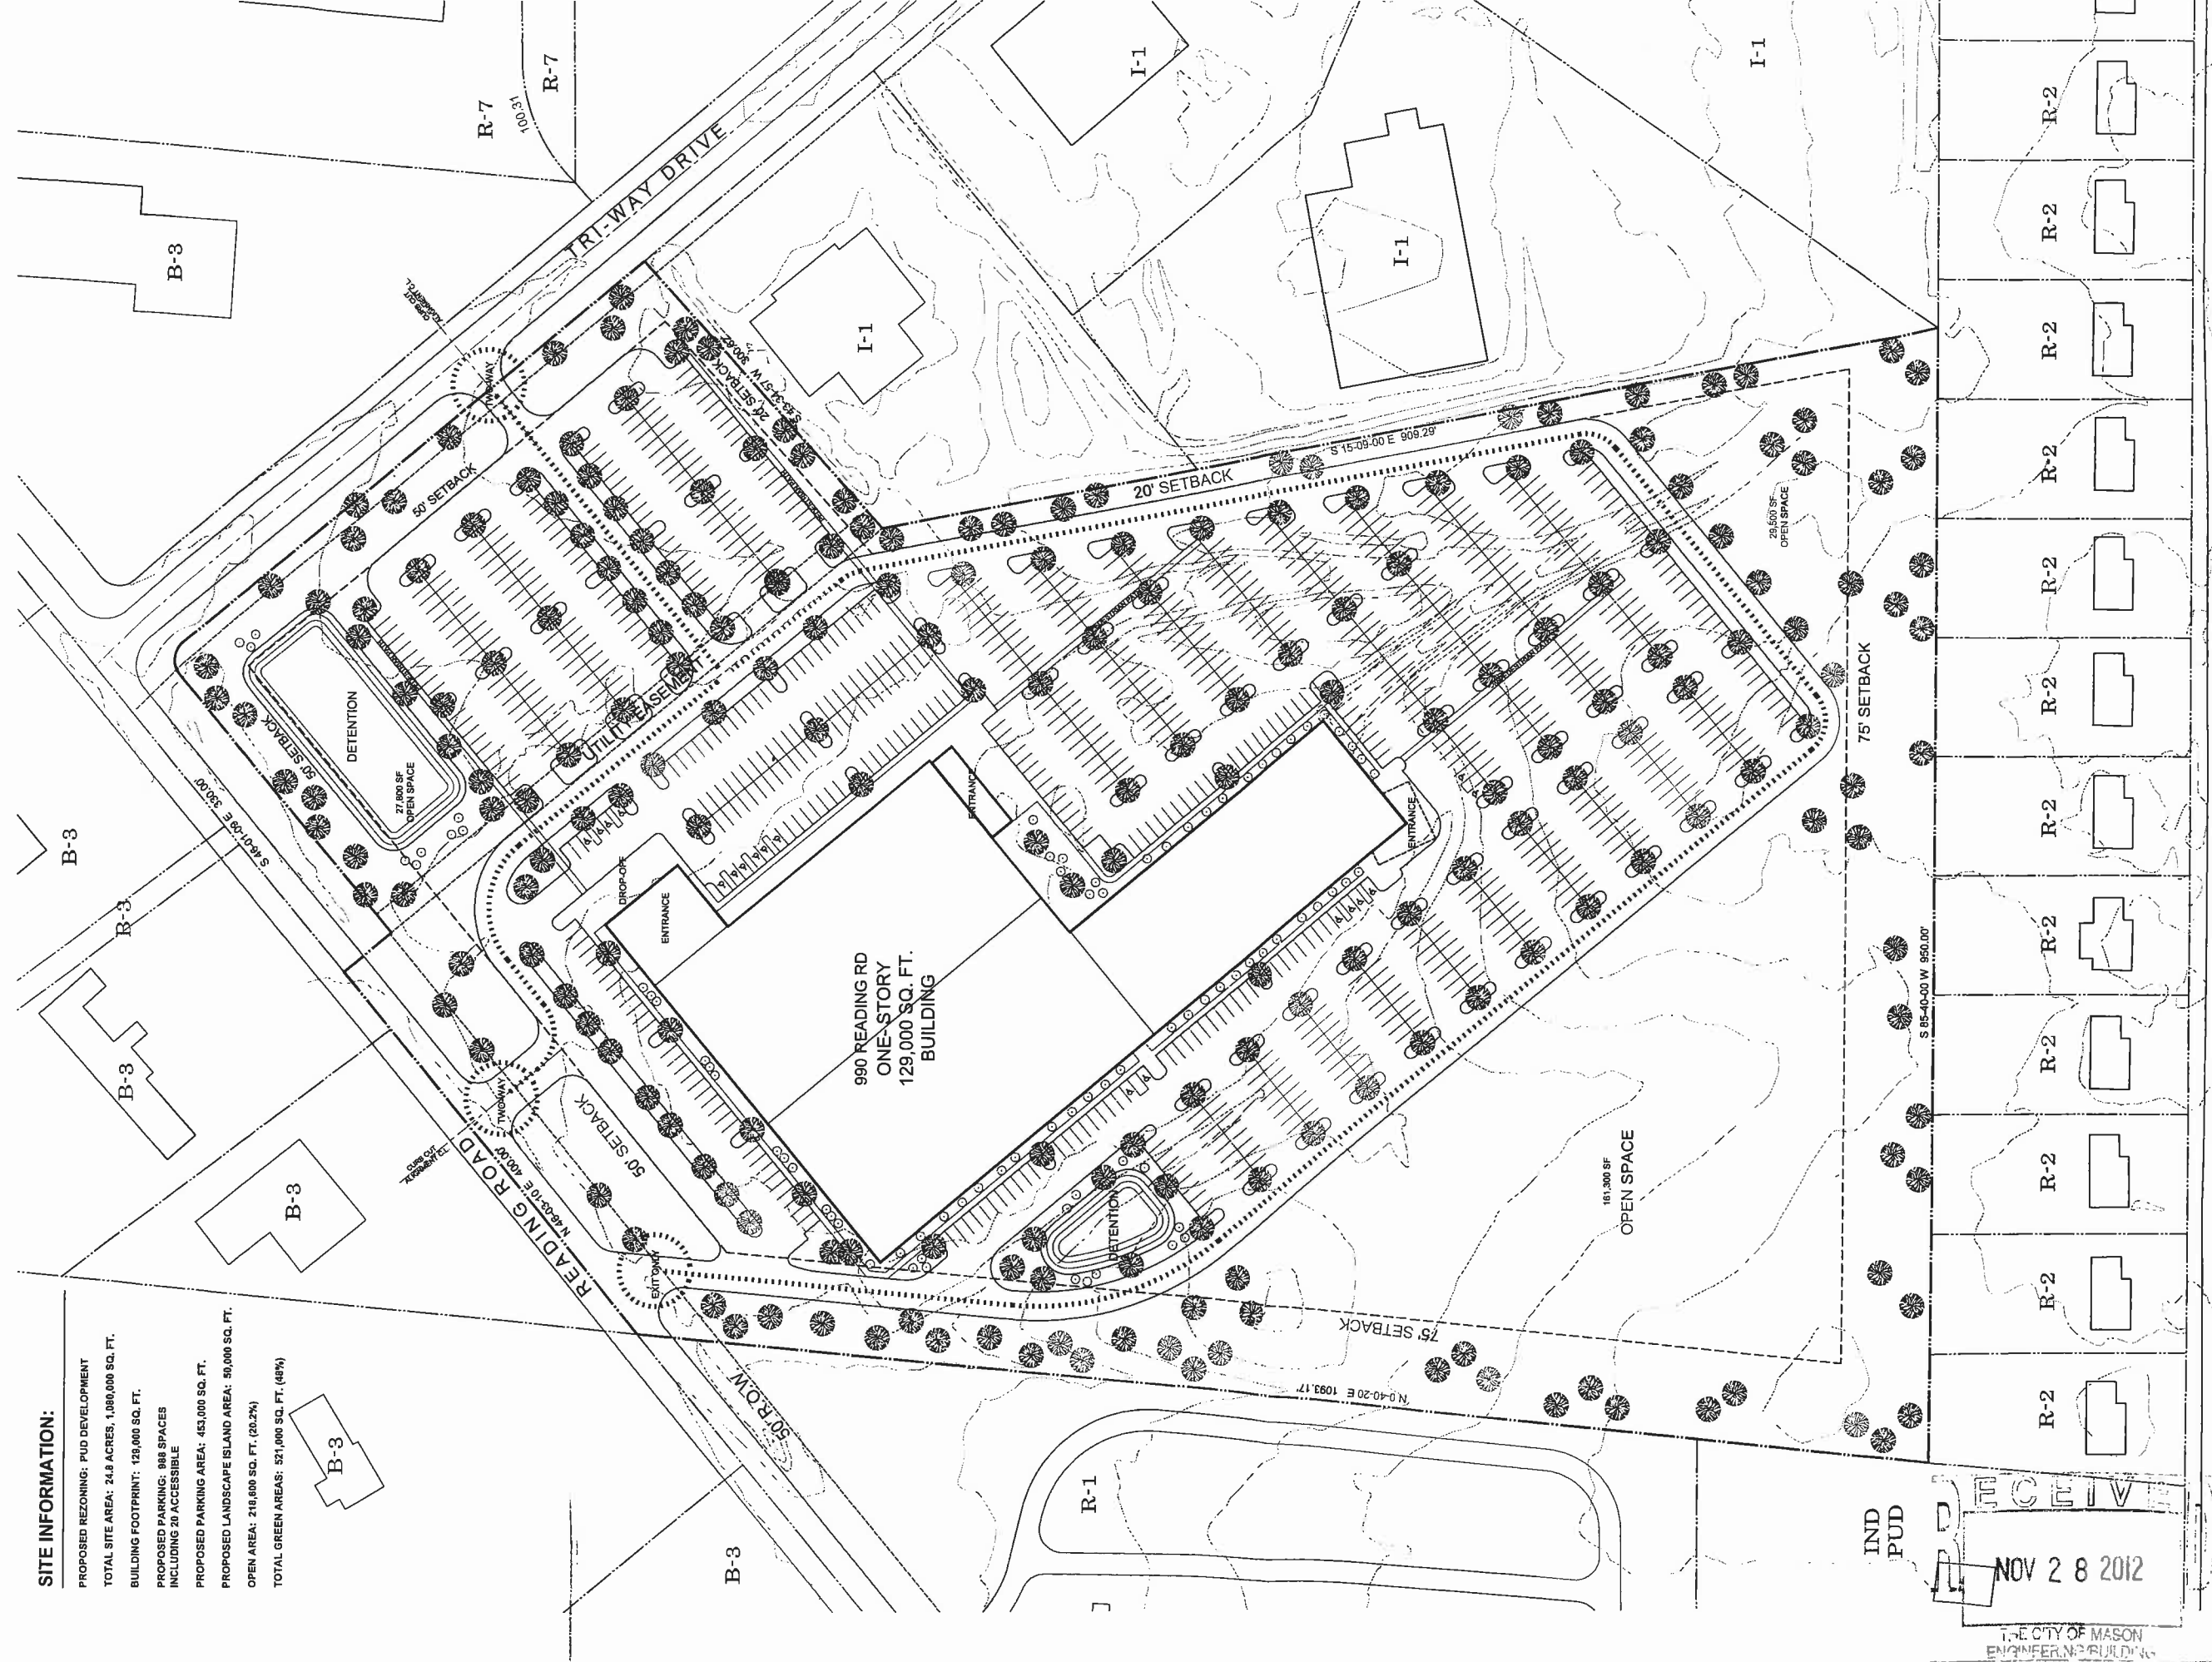

LEGEND

- PUD DEVELOPMENT BOUNDARY
- - - LANDSCAPE BUFFER ZONE
- UTILITY EASEMENT
- PRIMARY VEHICULAR CIRCULATION
- VEHICULAR ENTRY/EXIT

**CONCEPTUAL SITE PLAN
 FOR
 CROSSROADS CHURCH
 MASON, OHIO**

EXHIBIT "B"
 PAGE 1 OF 1



Scale: 1" = 60'-0"
 0 30 60 120 240 FEET
 November 2012

02V 2012-84

NOV 28 2012
 THE CITY OF MASON
 ENGINEER'S BUILDING



EXISTING SITE PLAN
 FOR
990 READING ROAD
 MASON, OHIO

RECEIVED
 NOV 28 2012
 THE CITY OF MASON
 ENGINEERING BUILDING

Scale: 1" = 80'-0"
 September 2012
 0 40 80 160 320 FEET



EXHIBIT "A"
 PAGE 1 OF 1

CHAMPLIN
 ARCHITECTURE

087 202-84