


Ronald & Donna Barrett  
 207 Kings Mills Road  
 Permanent Rights-of-Way and Temporary Easement

EXHIBIT  
**A**

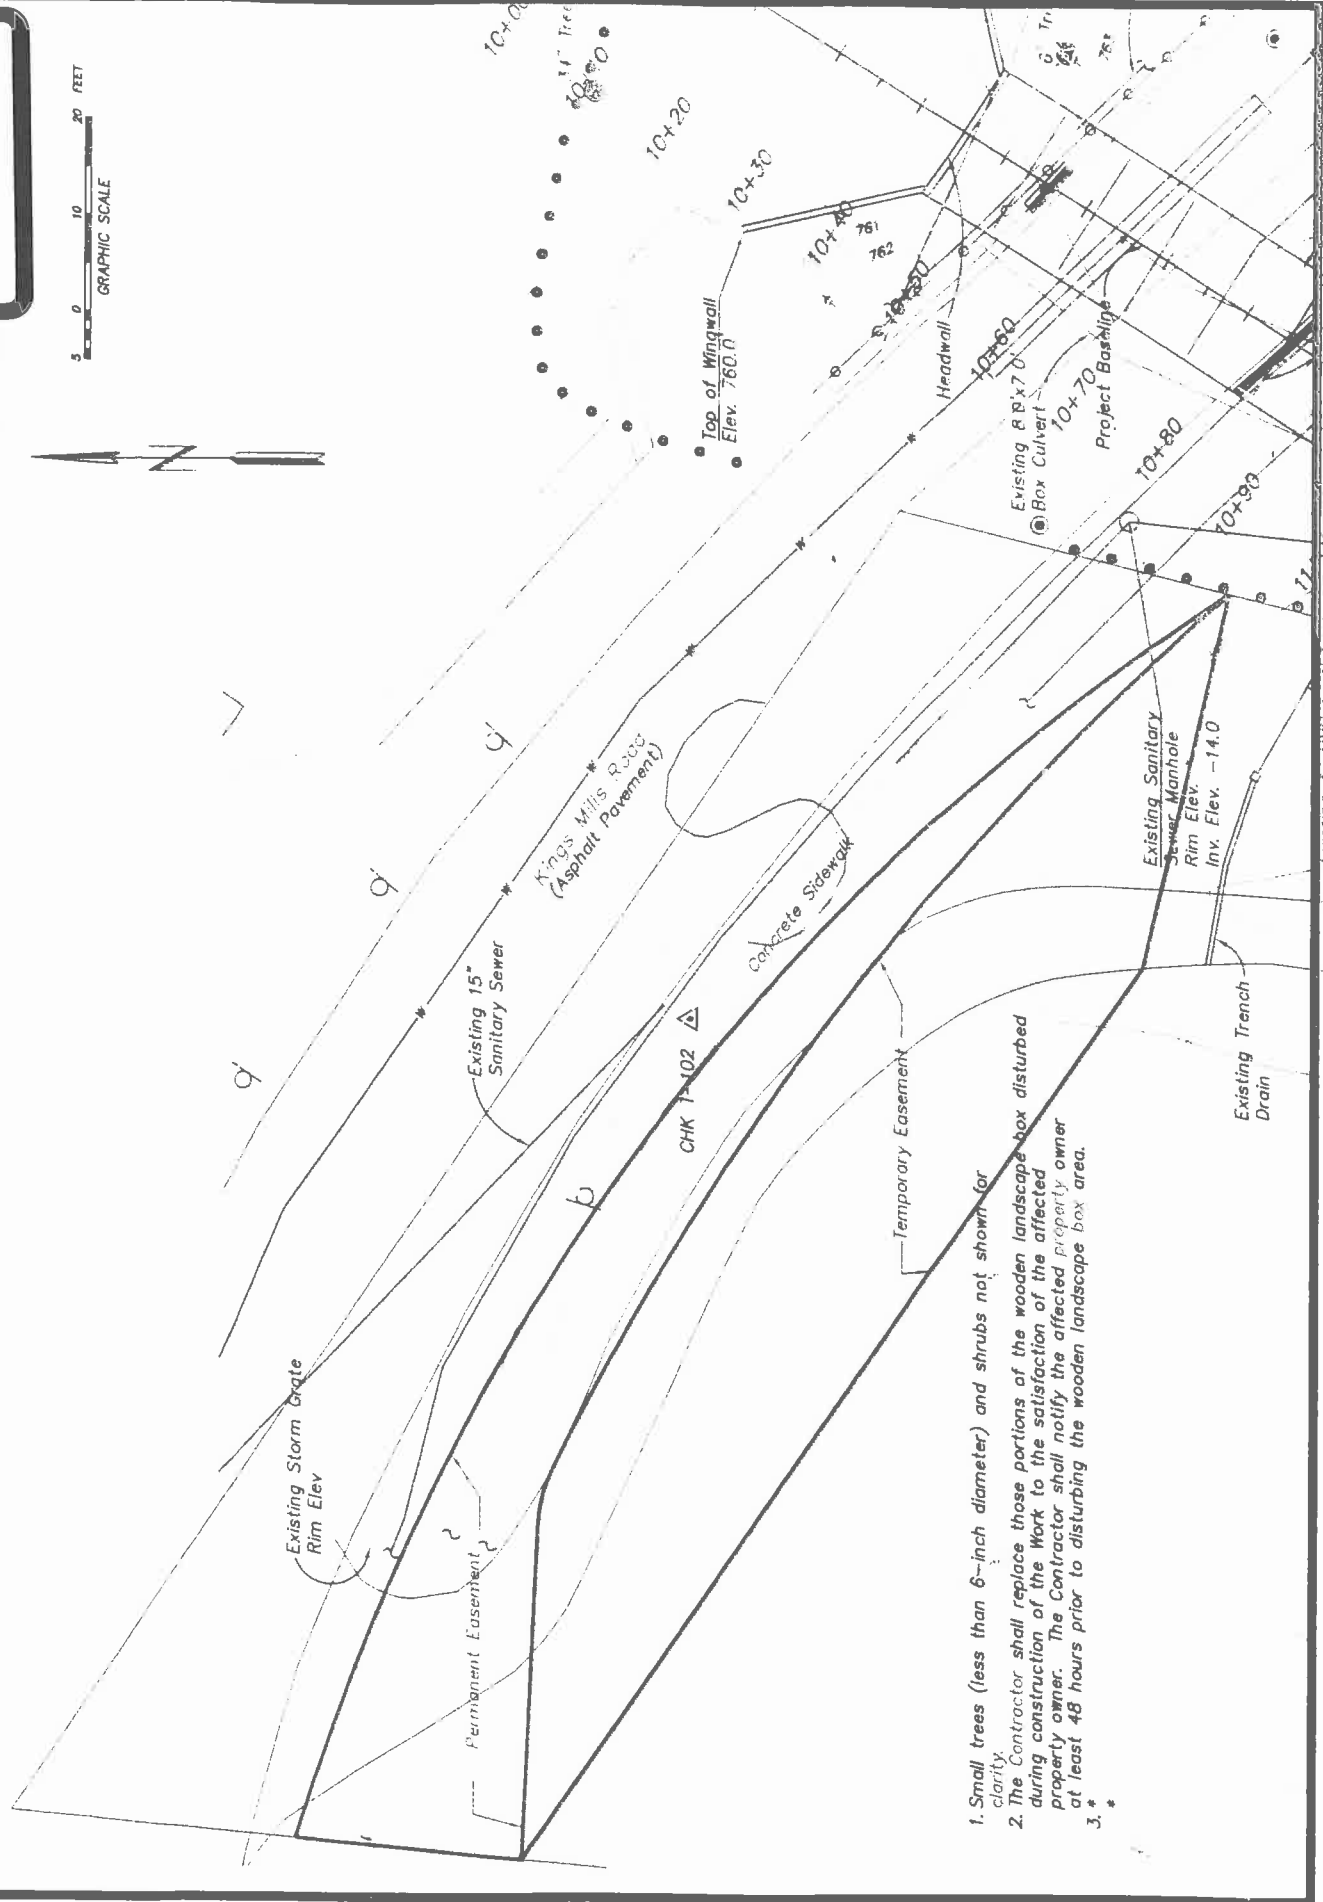

1. Small trees (less than 6-inch diameter) and shrubs not shown for clarity.
2. The Contractor shall replace those portions of the wooden landscape box disturbed during construction of the Work to the satisfaction of the affected property owner. The Contractor shall notify the affected property owner at least 48 hours prior to disturbing the wooden landscape box area.
3. \*

Exhibit "A"