
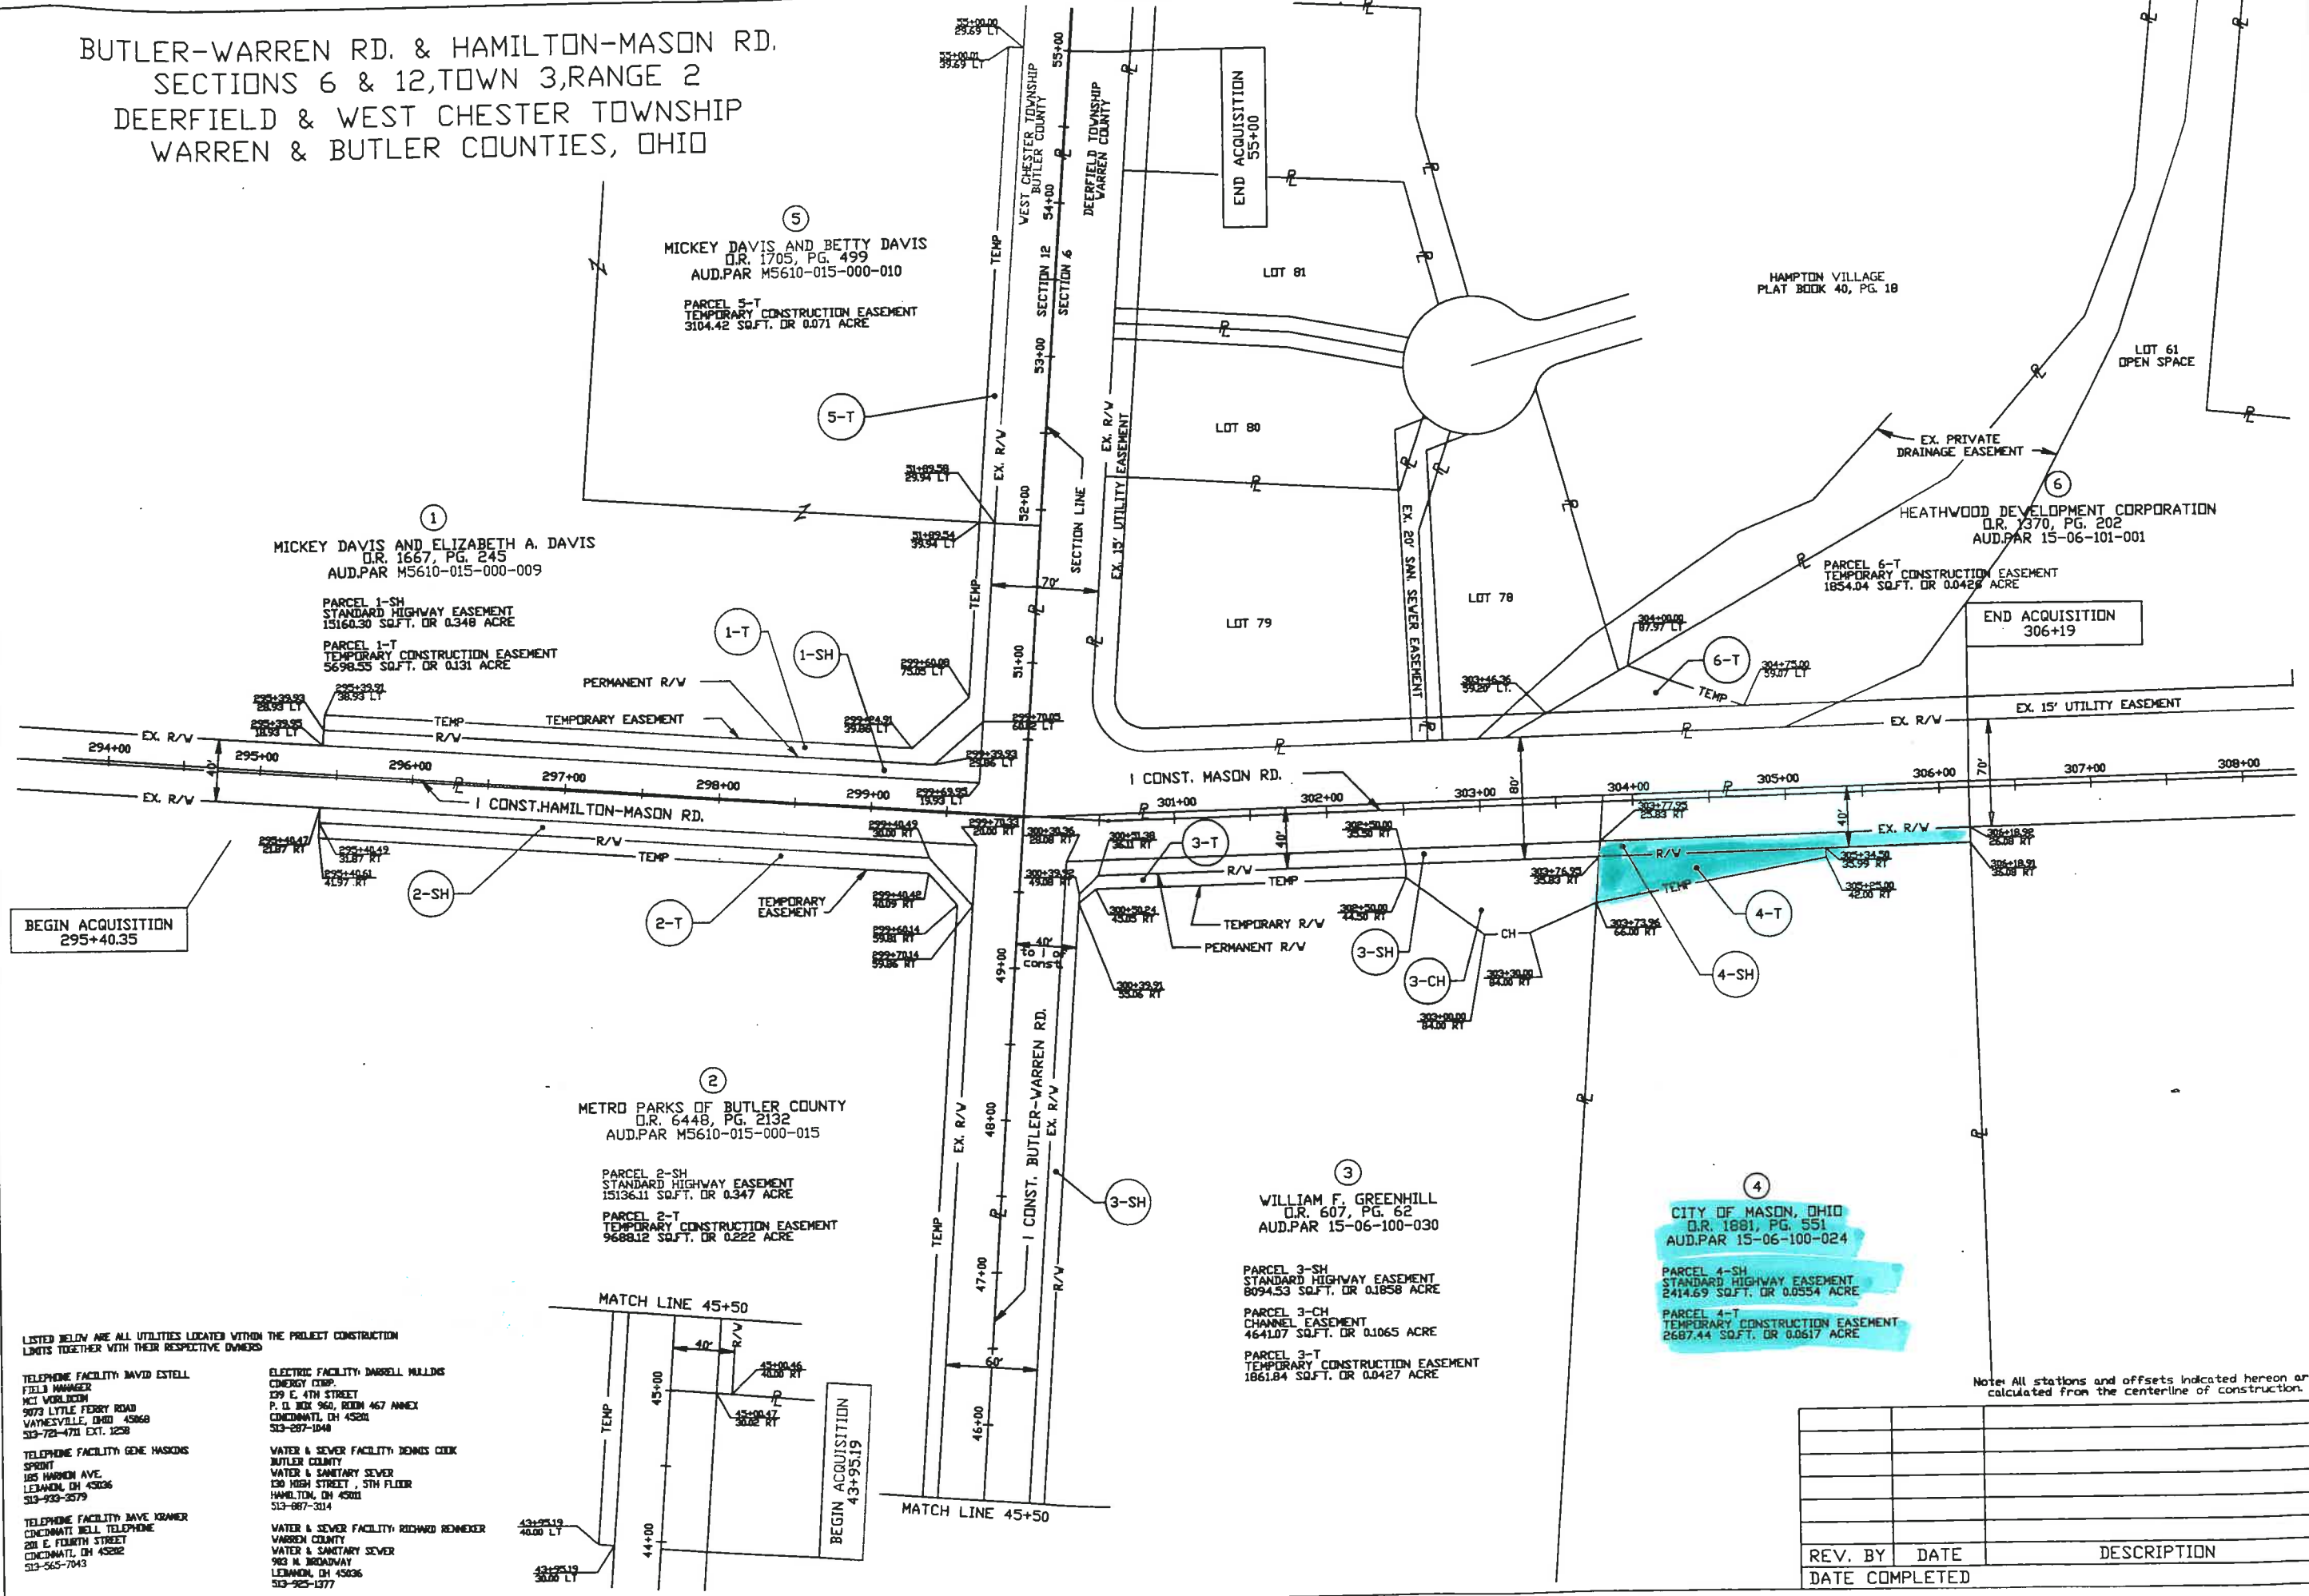



BUTLER-WARREN RD. & HAMILTON-MASON RD.  
 SECTIONS 6 & 12, TOWN 3, RANGE 2  
 DEERFIELD & WEST CHESTER TOWNSHIP  
 WARREN & BUTLER COUNTIES, OHIO

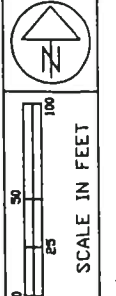

BEGIN ACQUISITION  
295+40.35

Note: All stations and offsets indicated hereon are calculated from the centerline of construction.

- LISTED BELOW ARE ALL UTILITIES LOCATED WITHIN THE PROJECT CONSTRUCTION LIMITS TOGETHER WITH THEIR RESPECTIVE OWNERS
- TELEPHONE FACILITY: DAVID ESTELL  
FIELD MANAGER  
MCI WORLDWIDE  
9073 LITTLE FERRY ROAD  
WAYNESVILLE, OHIO 45060  
513-721-4701 EXT. 1258
  - TELEPHONE FACILITY: GENE HASKINS  
SPRINT  
185 WARREN AVE.  
LEMAN, OH 45026  
513-923-3279
  - TELEPHONE FACILITY: DAVE KRAMER  
CINCINNATI BELL TELEPHONE  
200 E. FOURTH STREET  
CINCINNATI, OH 45202  
513-565-7043
  - ELECTRIC FACILITY: DARRELL HULLINGS  
ENERGY CORP.  
129 E. 4TH STREET  
P. O. BOX 960, ROOM 467 ANNEX  
CINCINNATI, OH 45201  
513-287-1040
  - WATER & SEWER FACILITY: DENNIS COOK  
BUTLER COUNTY  
WATER & SANITARY SEWER  
130 HIGH STREET, 5TH FLOOR  
HAMILTON, OH 45001  
513-887-3114
  - WATER & SEWER FACILITY: RICHARD REIDMEYER  
WARREN COUNTY  
WATER & SANITARY SEWER  
903 N. BROADWAY  
LEMAN, OH 45036  
513-925-1377

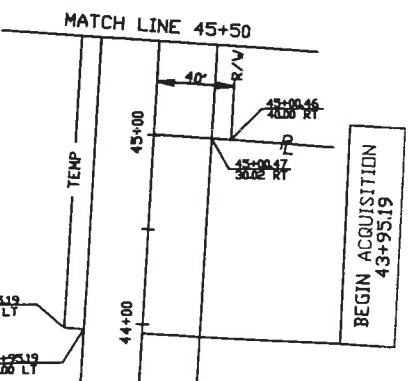

REV. BY	DATE	DESCRIPTION

PROPERTY MAP  
 BUTLER-WARREN RD. & HAMILTON-MASON RD. WIDENING

Pflum, Klausmeyer & Gehrum  
 Consultants