
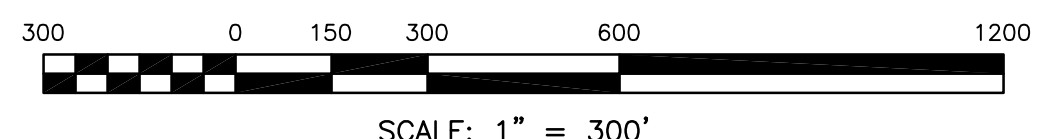


COPYRIGHT © 2016 BY Evans CivilPro Engineers, LLC

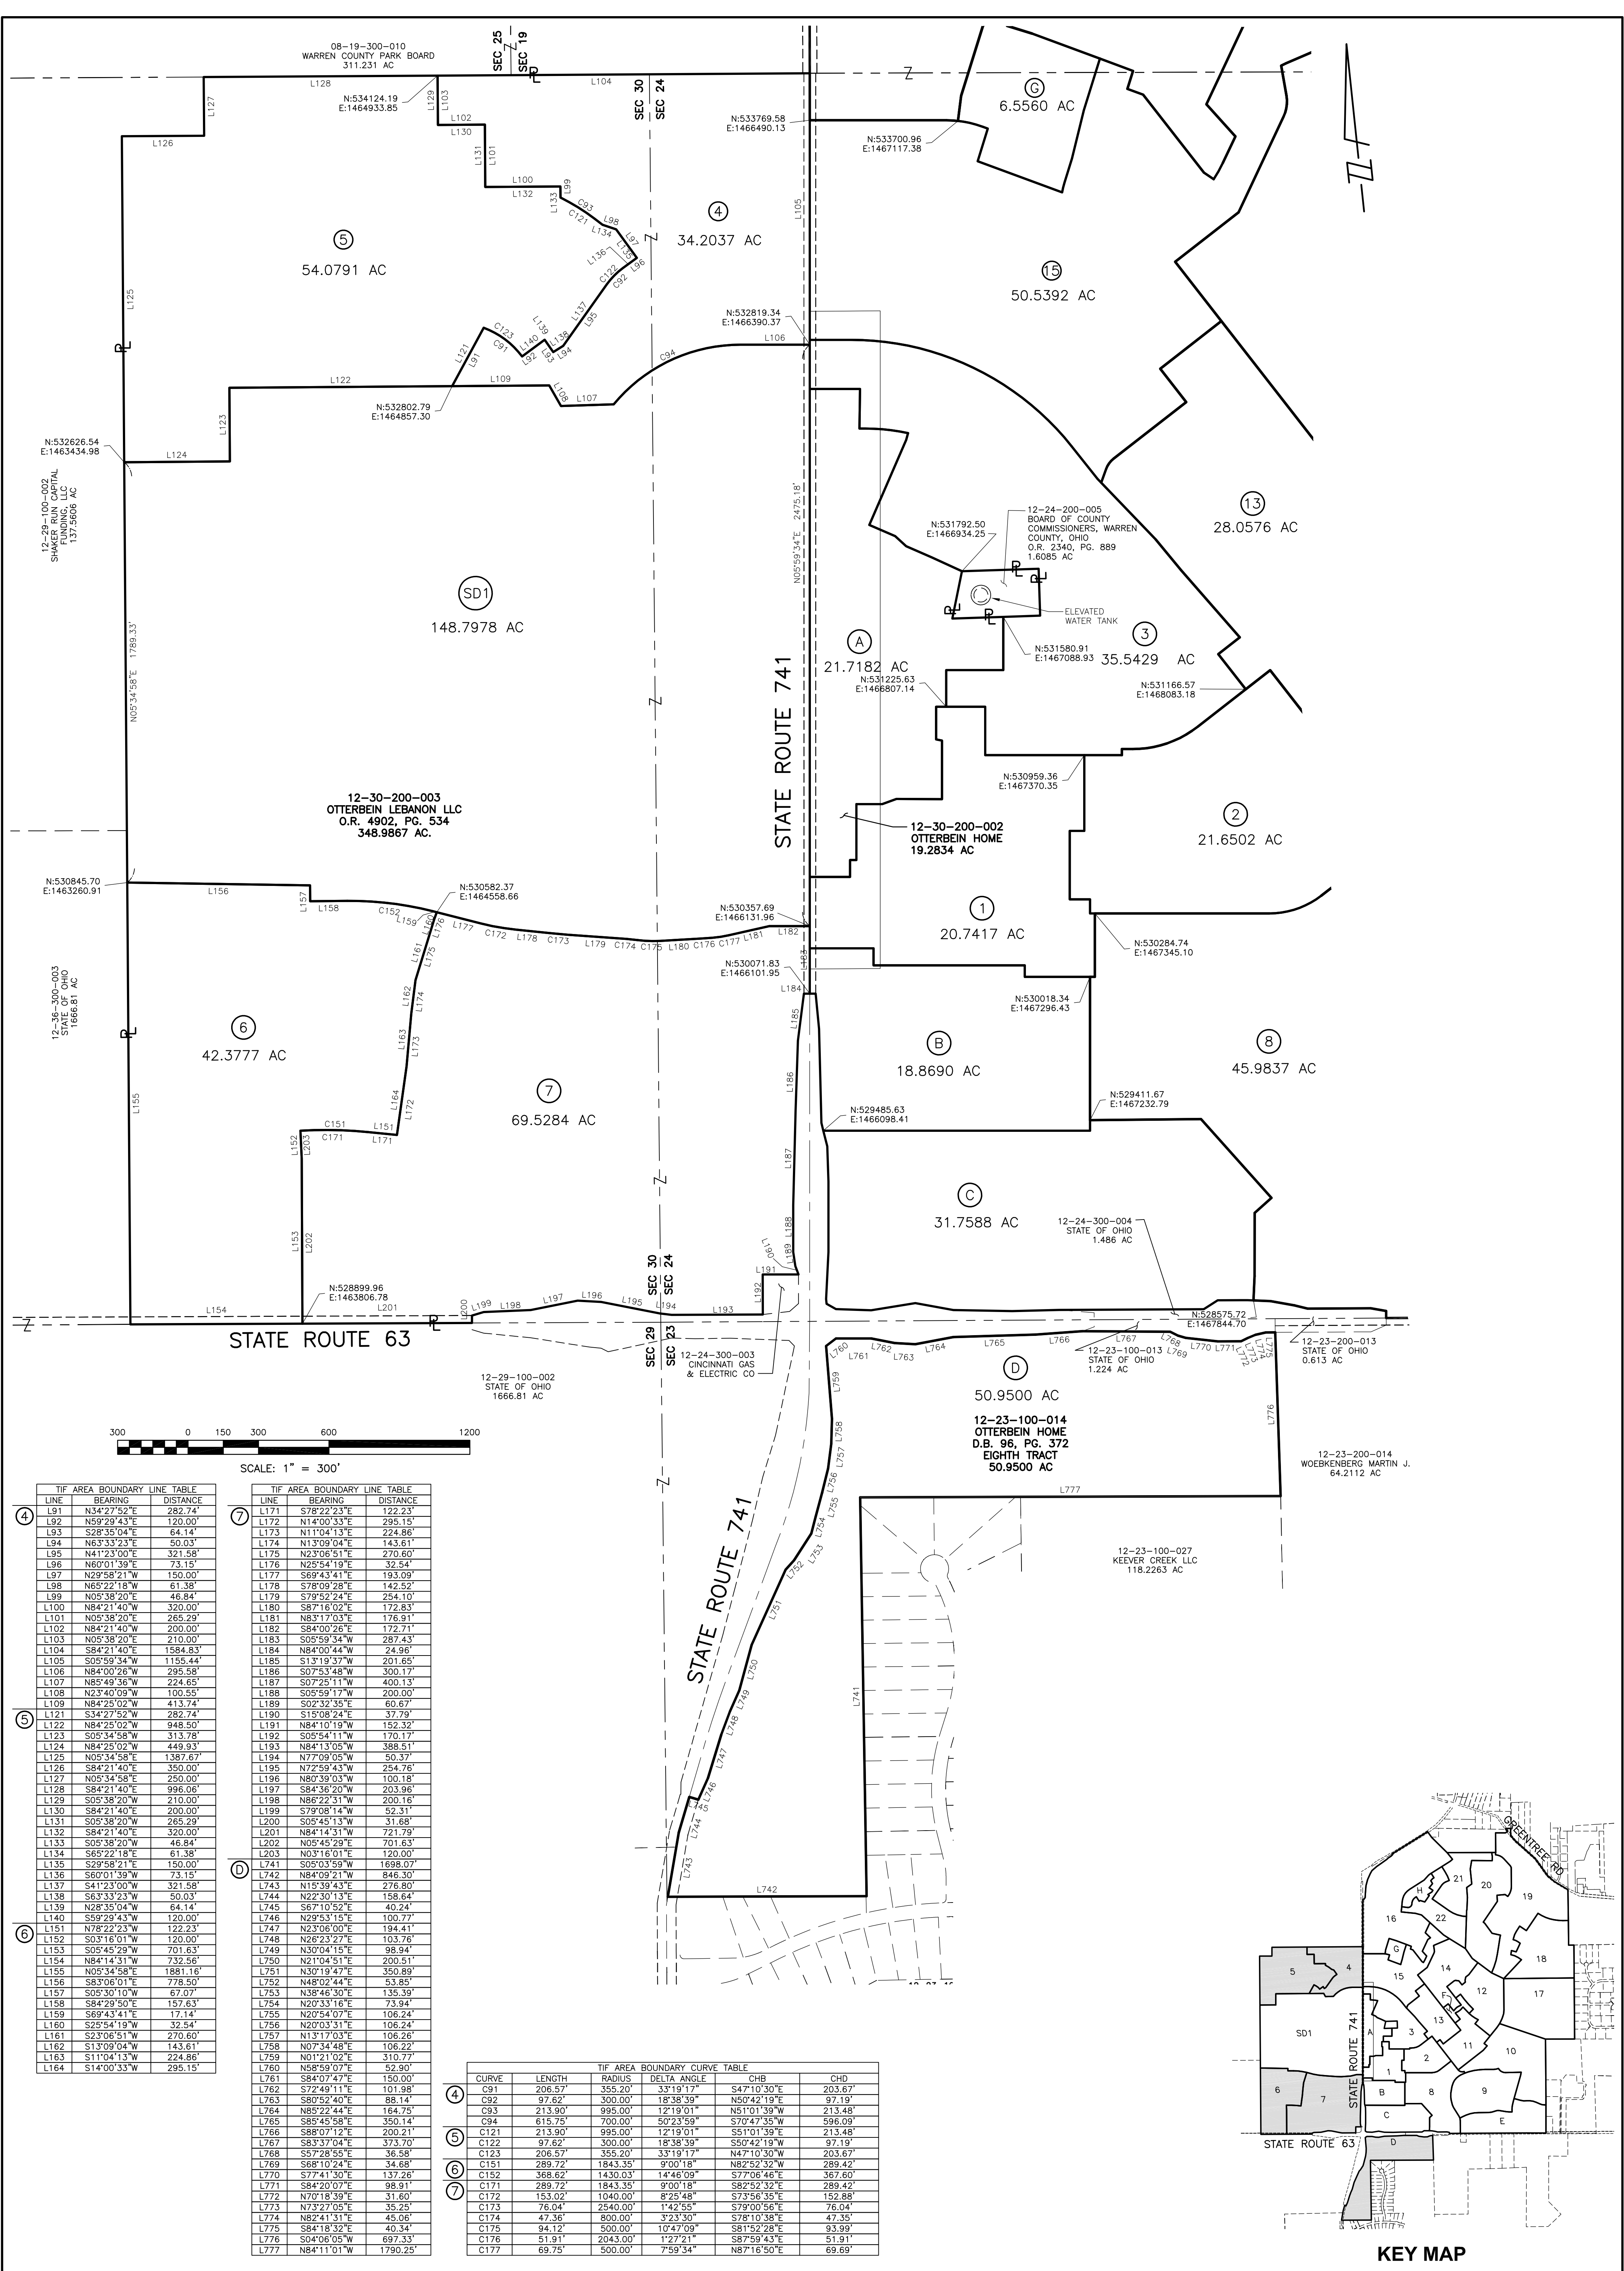

TIF AREA BOUNDARY LINE TABLE


LINE	BEARING	DISTANCE
L91	N34°27'52"E	282.74'
L92	N59°29'43"E	120.00'
L93	S28°35'04"E	64.14'
L94	N63°33'23"E	50.03'
L95	N41°23'00"E	321.58'
L96	N60°01'39"E	73.15'
L97	N29°58'21"W	150.00'
L98	N65°22'18"W	61.38'
L99	N05°38'20"E	46.84'
L100	N84°21'40"W	320.00'
L101	N05°38'20"E	265.29'
L102	N84°21'40"W	200.00'
L103	N05°38'20"E	210.00'
L104	S84°21'40"E	1584.83'
L105	S05°59'34"W	1155.44'
L106	N84°00'26"W	295.58'
L107	N85°49'36"W	224.65'
L108	N23°40'09"W	100.55'
L109	N84°25'02"W	413.74'

TIF AREA BOUNDARY LINE TABLE

LINE	BEARING	DISTANCE
L171	S78°22'23"E	122.23'
L172	N14°00'33"E	295.15'
L173	N11°04'13"E	224.86'
L174	N13°09'04"E	143.61'
L175	N23°06'51"E	270.60'
L176	N25°54'19"E	32.54'
L177	S69°43'41"E	193.09'
L178	S78°09'28"E	142.52'
L179	S79°52'24"E	254.10'
L180	S87°16'02"E	173.83'
L181	N83°17'03"E	176.91'
L182	S84°00'26"E	172.71'
L183	S05°59'34"W	287.43'
L184	N84°00'44"W	24.96'
L185	S13°19'37"W	201.65'
L186	S07°53'48"W	300.17'
L187	S07°25'11"W	400.13'
L188	S05°59'17"W	200.00'
L189	S02°32'35"E	60.67'
L190	S13°08'24"E	37.79'
L191	N84°10'19"W	152.32'
L192	S05°54'11"W	170.17'
L193	N84°13'05"W	388.51'
L194	N77°09'05"W	50.37'
L195	N72°59'43"W	254.76'
L196	N80°39'03"W	100.18'
L197	S84°36'20"W	203.96'
L198	N86°22'31"W	200.16'
L199	S79°08'14"W	52.31'
L200	S05°45'13"W	31.68'
L201	N84°14'31"W	721.79'
L202	N05°45'29"E	701.63'
L203	N03°16'01"E	120.00'

TIF AREA BOUNDARY CURVE TABLE

CURVE	LENGTH	RADIUS	DELTA ANGLE	CHB	CHD
C91	206.57'	355.20'	33°19'11"	S47°10'30"E	203.67'
C92	97.62'	300.00'	18°38'39"	N50°42'19"E	97.19'
C93	213.90'	995.00'	12°19'01"	N51°01'39"W	213.48'
C94	615.75'	700.00'	50°23'59"	S70°47'35"W	596.09'
C121	213.90'	995.00'	12°19'01"	S51°01'39"E	213.48'
C122	97.62'	300.00'	18°38'39"	S50°42'19"W	97.19'
C123	206.57'	355.20'	33°19'11"	N47°10'30"W	203.67'
C151	289.72'	1843.35'	9°00'18"	N82°52'32"W	289.42'
C152	368.62'	1430.03'	14°46'09"	S77°06'46"E	367.60'
C171	289.72'	1843.35'	9°00'18"	S82°52'32"E	289.42'
C172	153.02'	1040.00'	8°28'48"	S73°56'35"E	152.88'
C173	76.04'	2540.00'	1°42'55"	S78°00'56"E	76.04'
C174	47.36'	800.00'	3°23'30"	S78°10'38"E	47.35'
C175	94.12'	500.00'	10°47'09"	S81°52'28"E	93.99'
C176	51.91'	2043.00'	1°27'21"	S87°59'43"E	51.91'
C177	69.75'	500.00'	7°59'34"	N87°16'50"E	69.69'

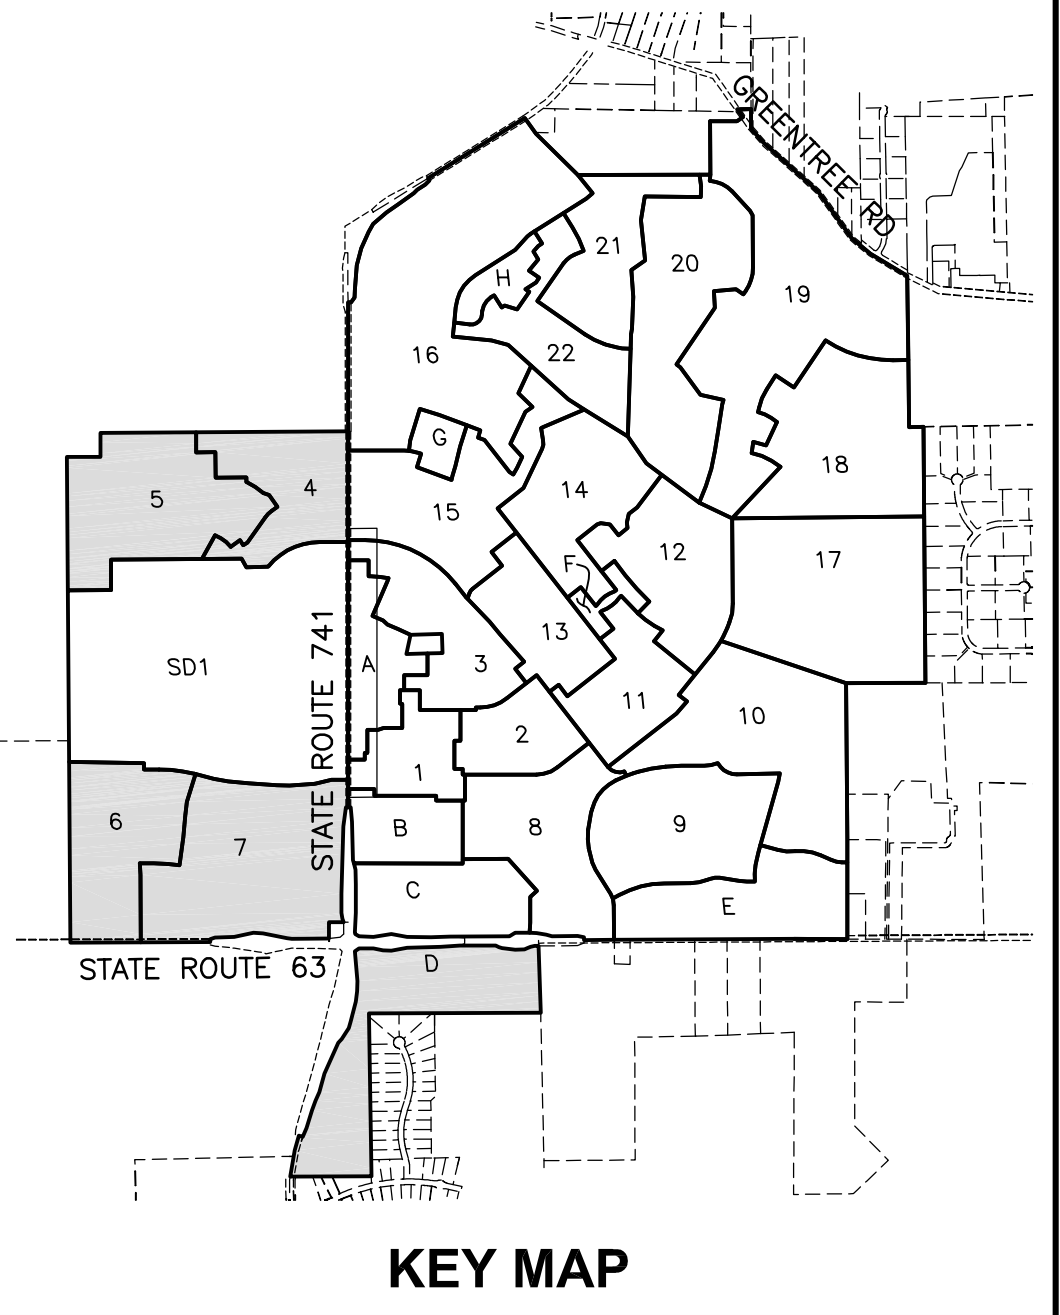

OF 3 SHEETS 1	 Evans CivilPro Engineers, LLC Consulting Engineers & Surveyors 4700 Duke Drive, Suite 100 Mason, Ohio 45040 (513) 398-1728	UNION VILLAGE PLANNED UNIT DEVELOPMENT	WEST & SOUTH TIF AREA EXHIBIT 4-7 & D	DATE: 7/13/16 JOB No: EOH501 DRAWN BY: TDA SCALE: 1" = 300'		<table border="1" style="width: 100%;"> <thead> <tr> <th>NO.</th> <th>DATE</th> <th>DESCRIPTION</th> <th>NO.</th> <th>DATE</th> <th>DESCRIPTION</th> </tr> </thead> <tbody> <tr> <td colspan="6" style="text-align: center;">REVISIONS</td> </tr> </tbody> </table>		NO.	DATE	DESCRIPTION	NO.	DATE	DESCRIPTION	REVISIONS					
		NO.	DATE	DESCRIPTION	NO.	DATE	DESCRIPTION												
REVISIONS																			
SITUATED IN SECTION 18, 23, 24 & 30, TOWN 4, RANGE 3 & SECTION 13 & 19, TOWN 3, RANGE 4, B.T.M. TURTLECREK TOWNSHIP WARREN COUNTY, OHIO																			

